


**Proposed Ground Floor Plan**

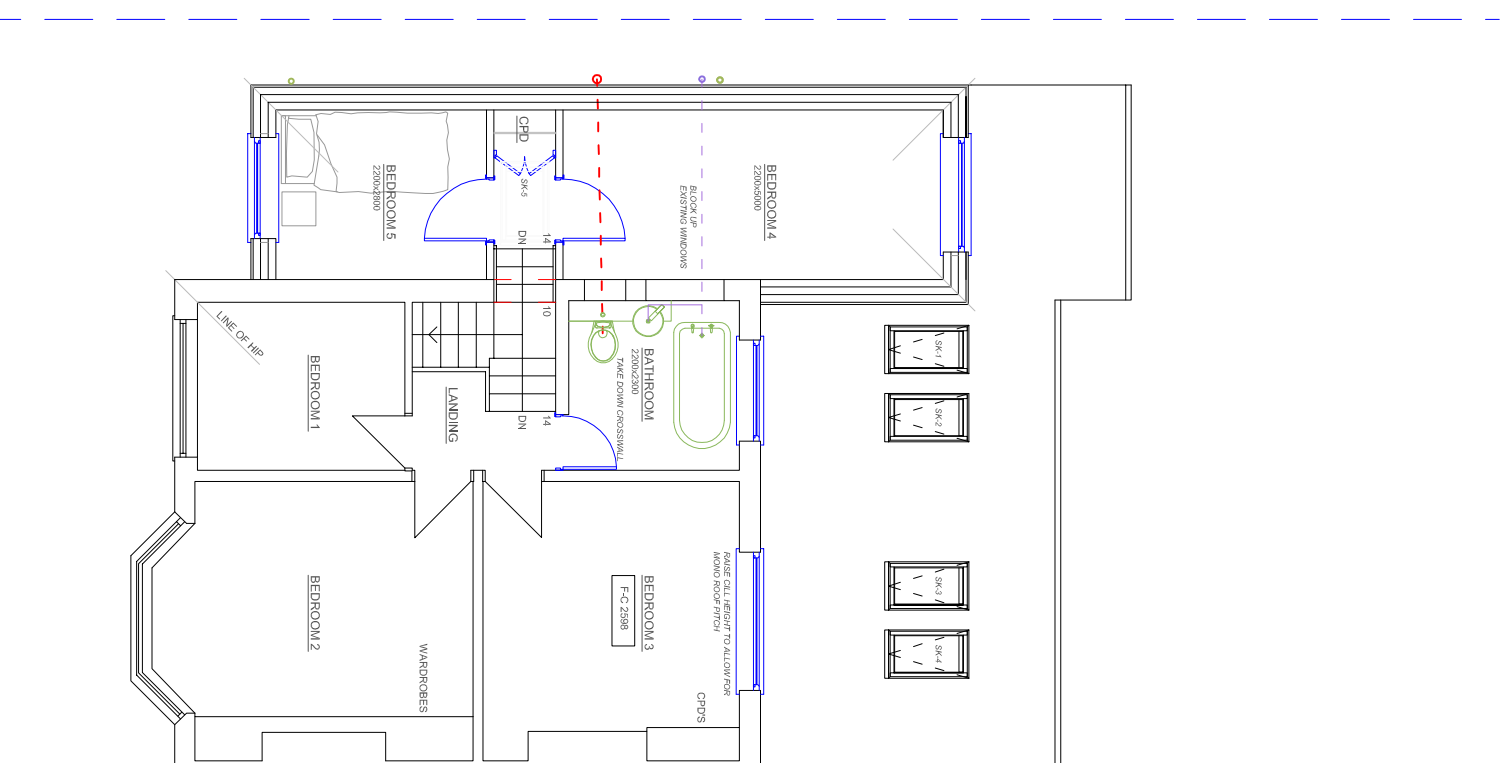

**Proposed Ground Floor Plan**

Job Information: <b>85 Dovedale Road</b> Allerton L18		Drawing Title: <b>PROPOSED GROUND FLOOR AND FIRST FLOOR PLANS</b>		Drawing Ref: <b>B1068-004</b>		Revisions: -		Scale: <b>1:100</b>	
Date: Jan 2011		Drawn By: JM/DS		Checked By: -		Paper Size: <b>A3</b>			