


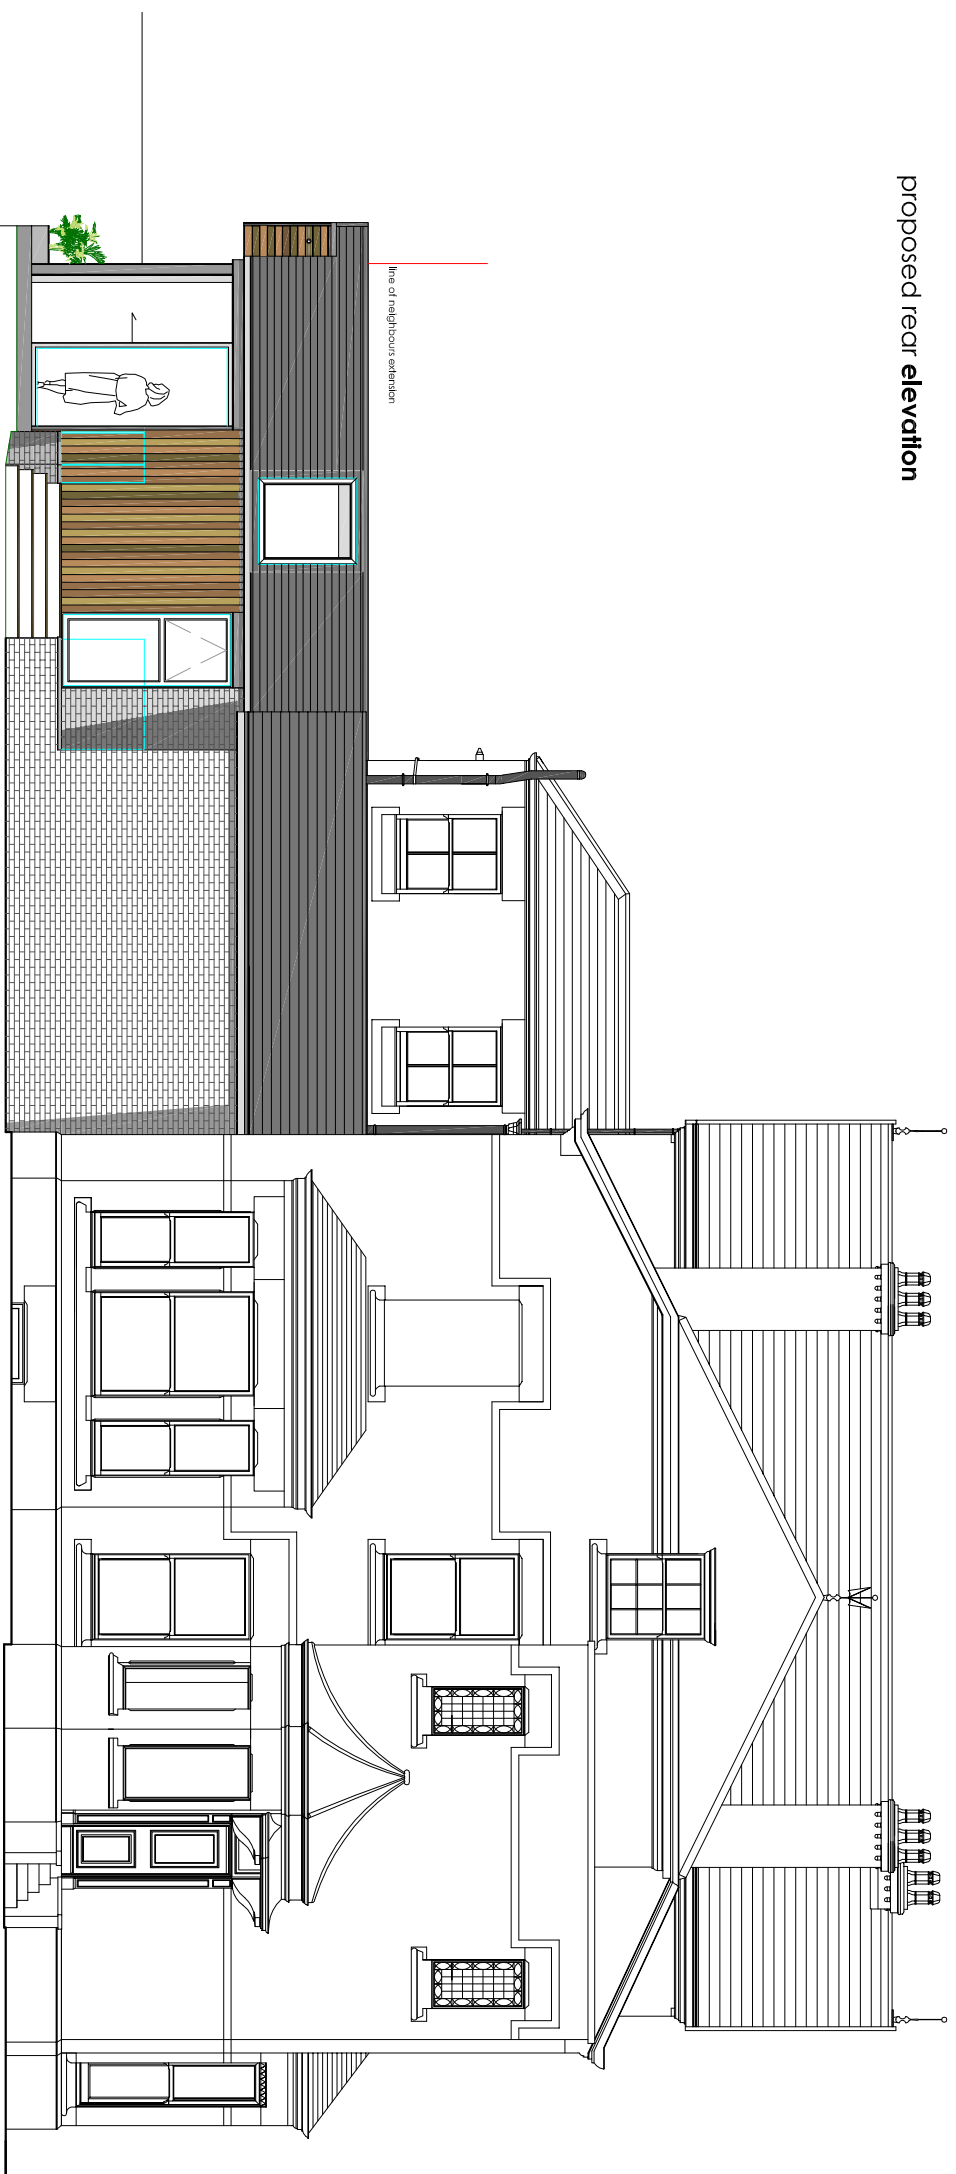

proposed rear elevation



proposed side elevation





Chartered Building Surveyors Design & Property Consultants

126 Allerton Road, Liverpool, L18 2DG
 Tel: 0151 733 8121 M: 07810 406 121 F: 0151 733 3800
www.outwoodsurveyors.com

Job: **Proposed Extension**

drawing title: **Proposed Elevations**

drawing Ref: **B1004-001** date: **1:100**
 scale:

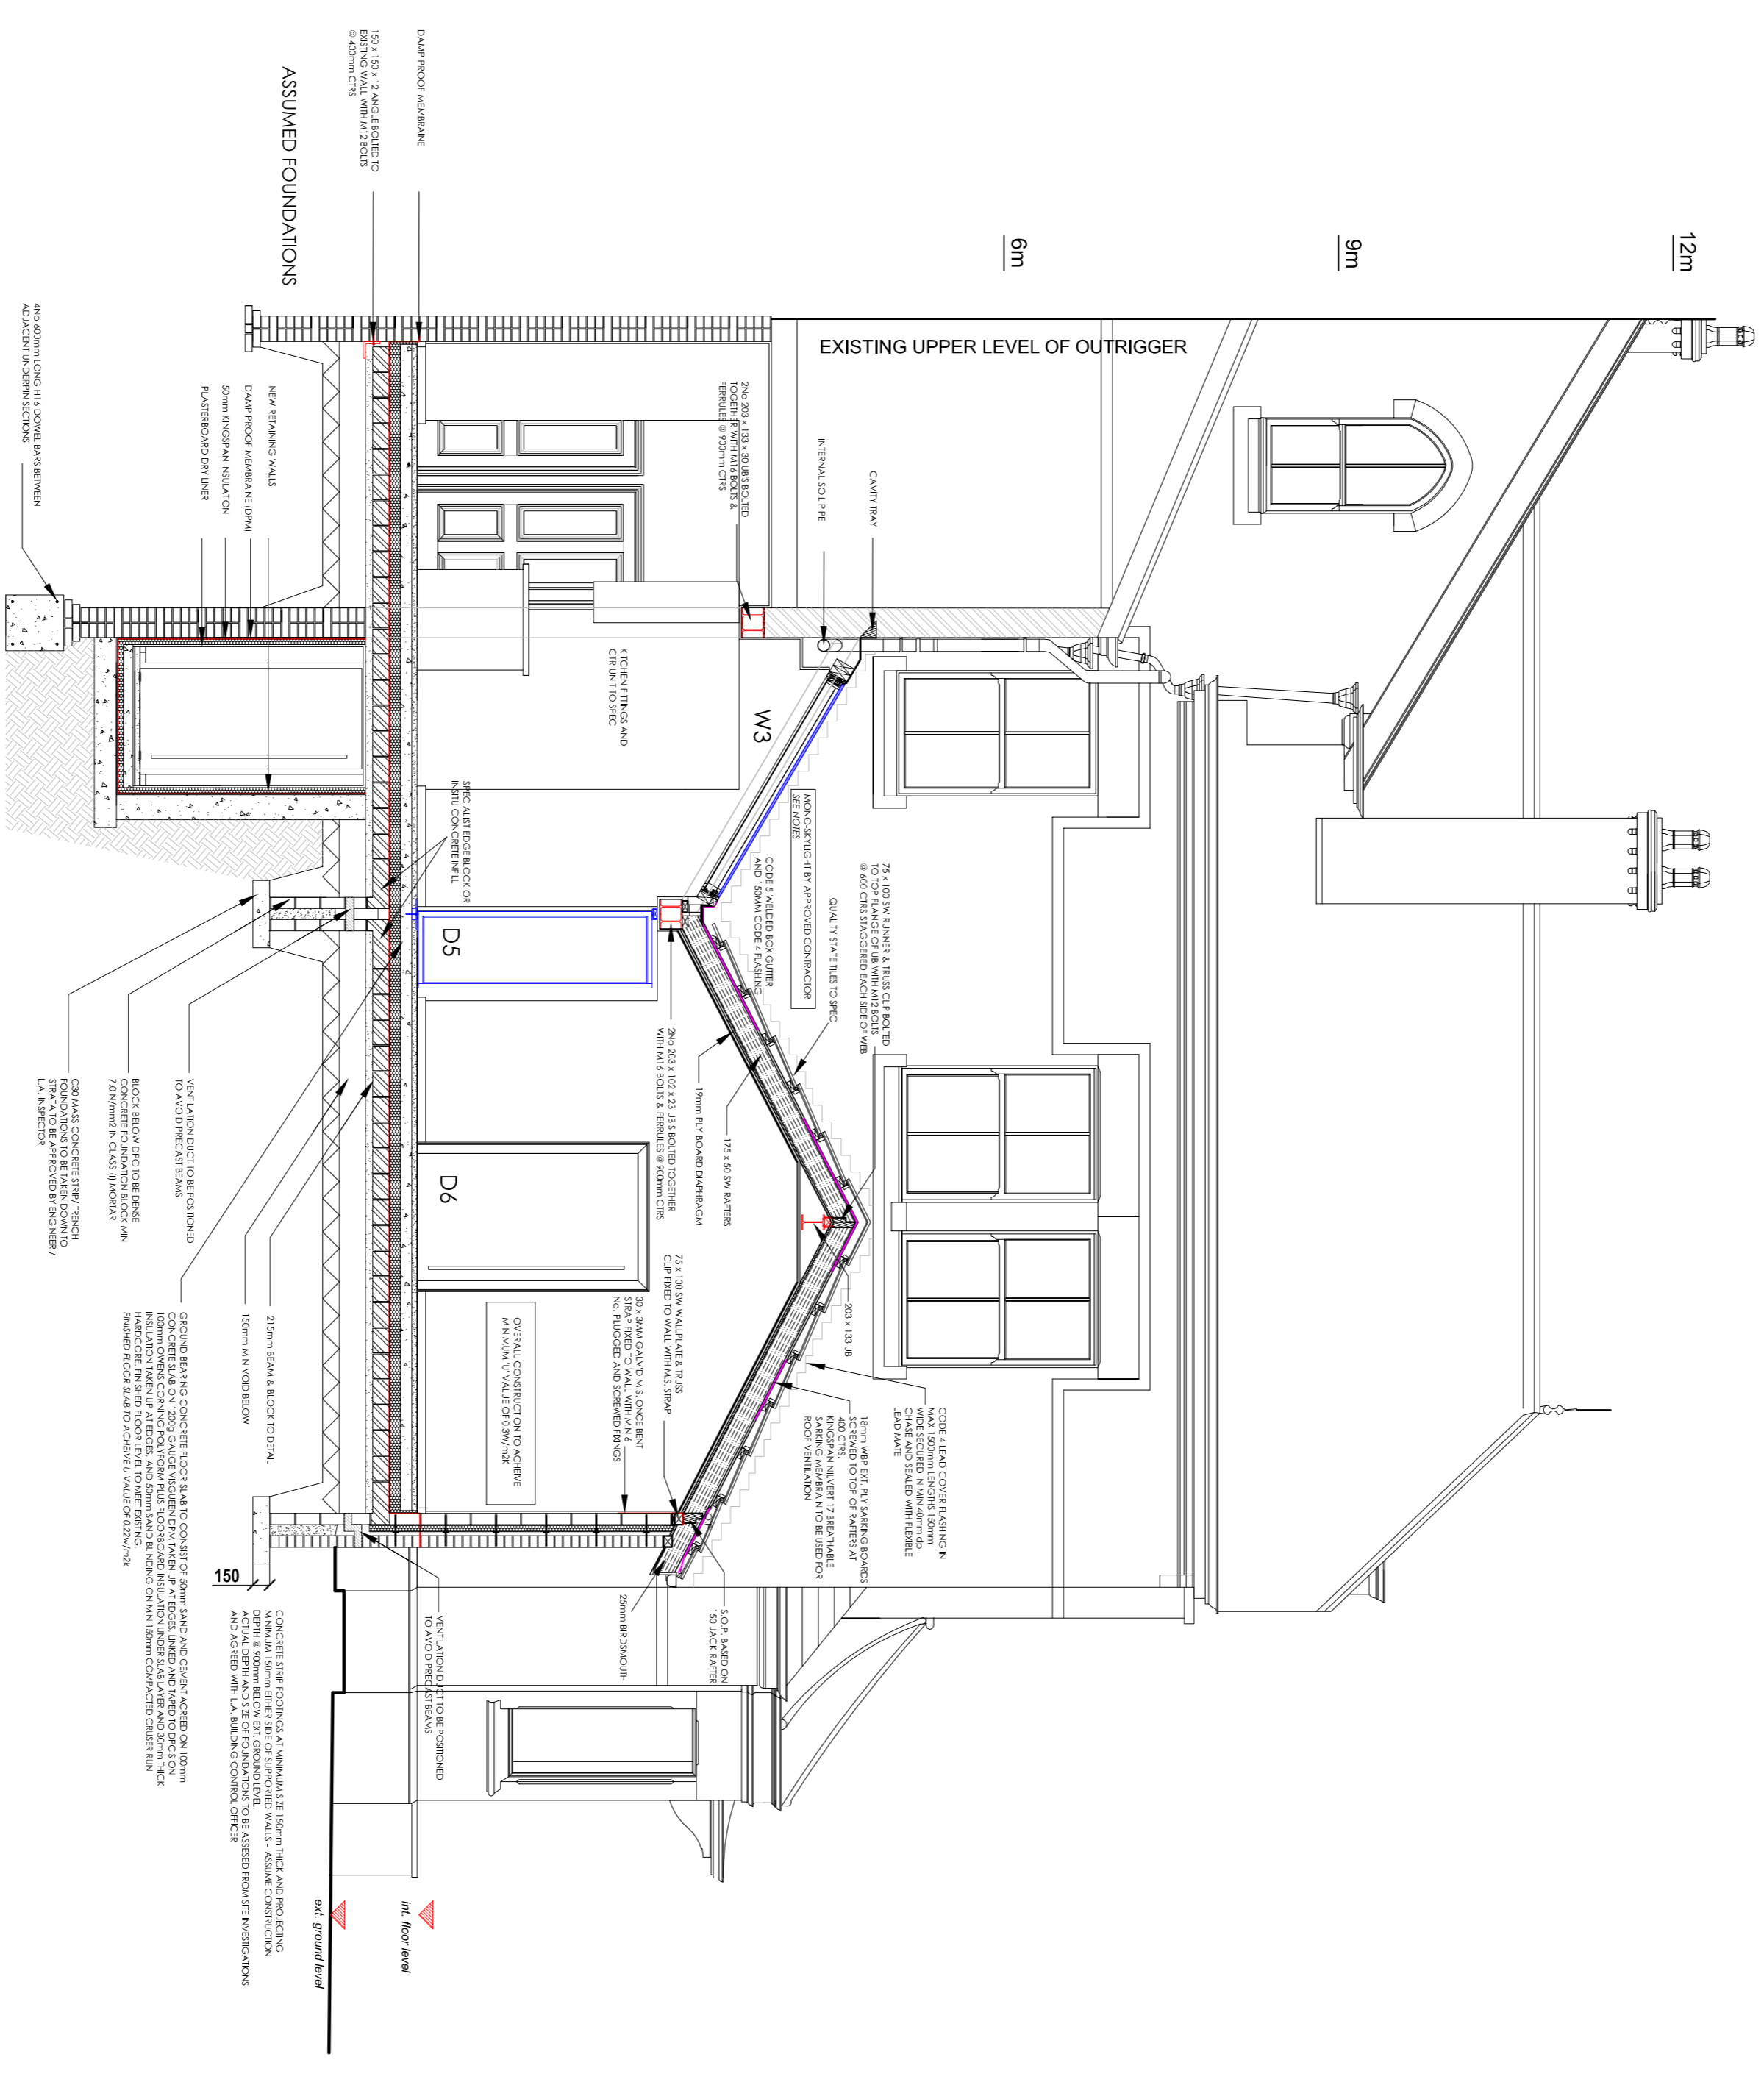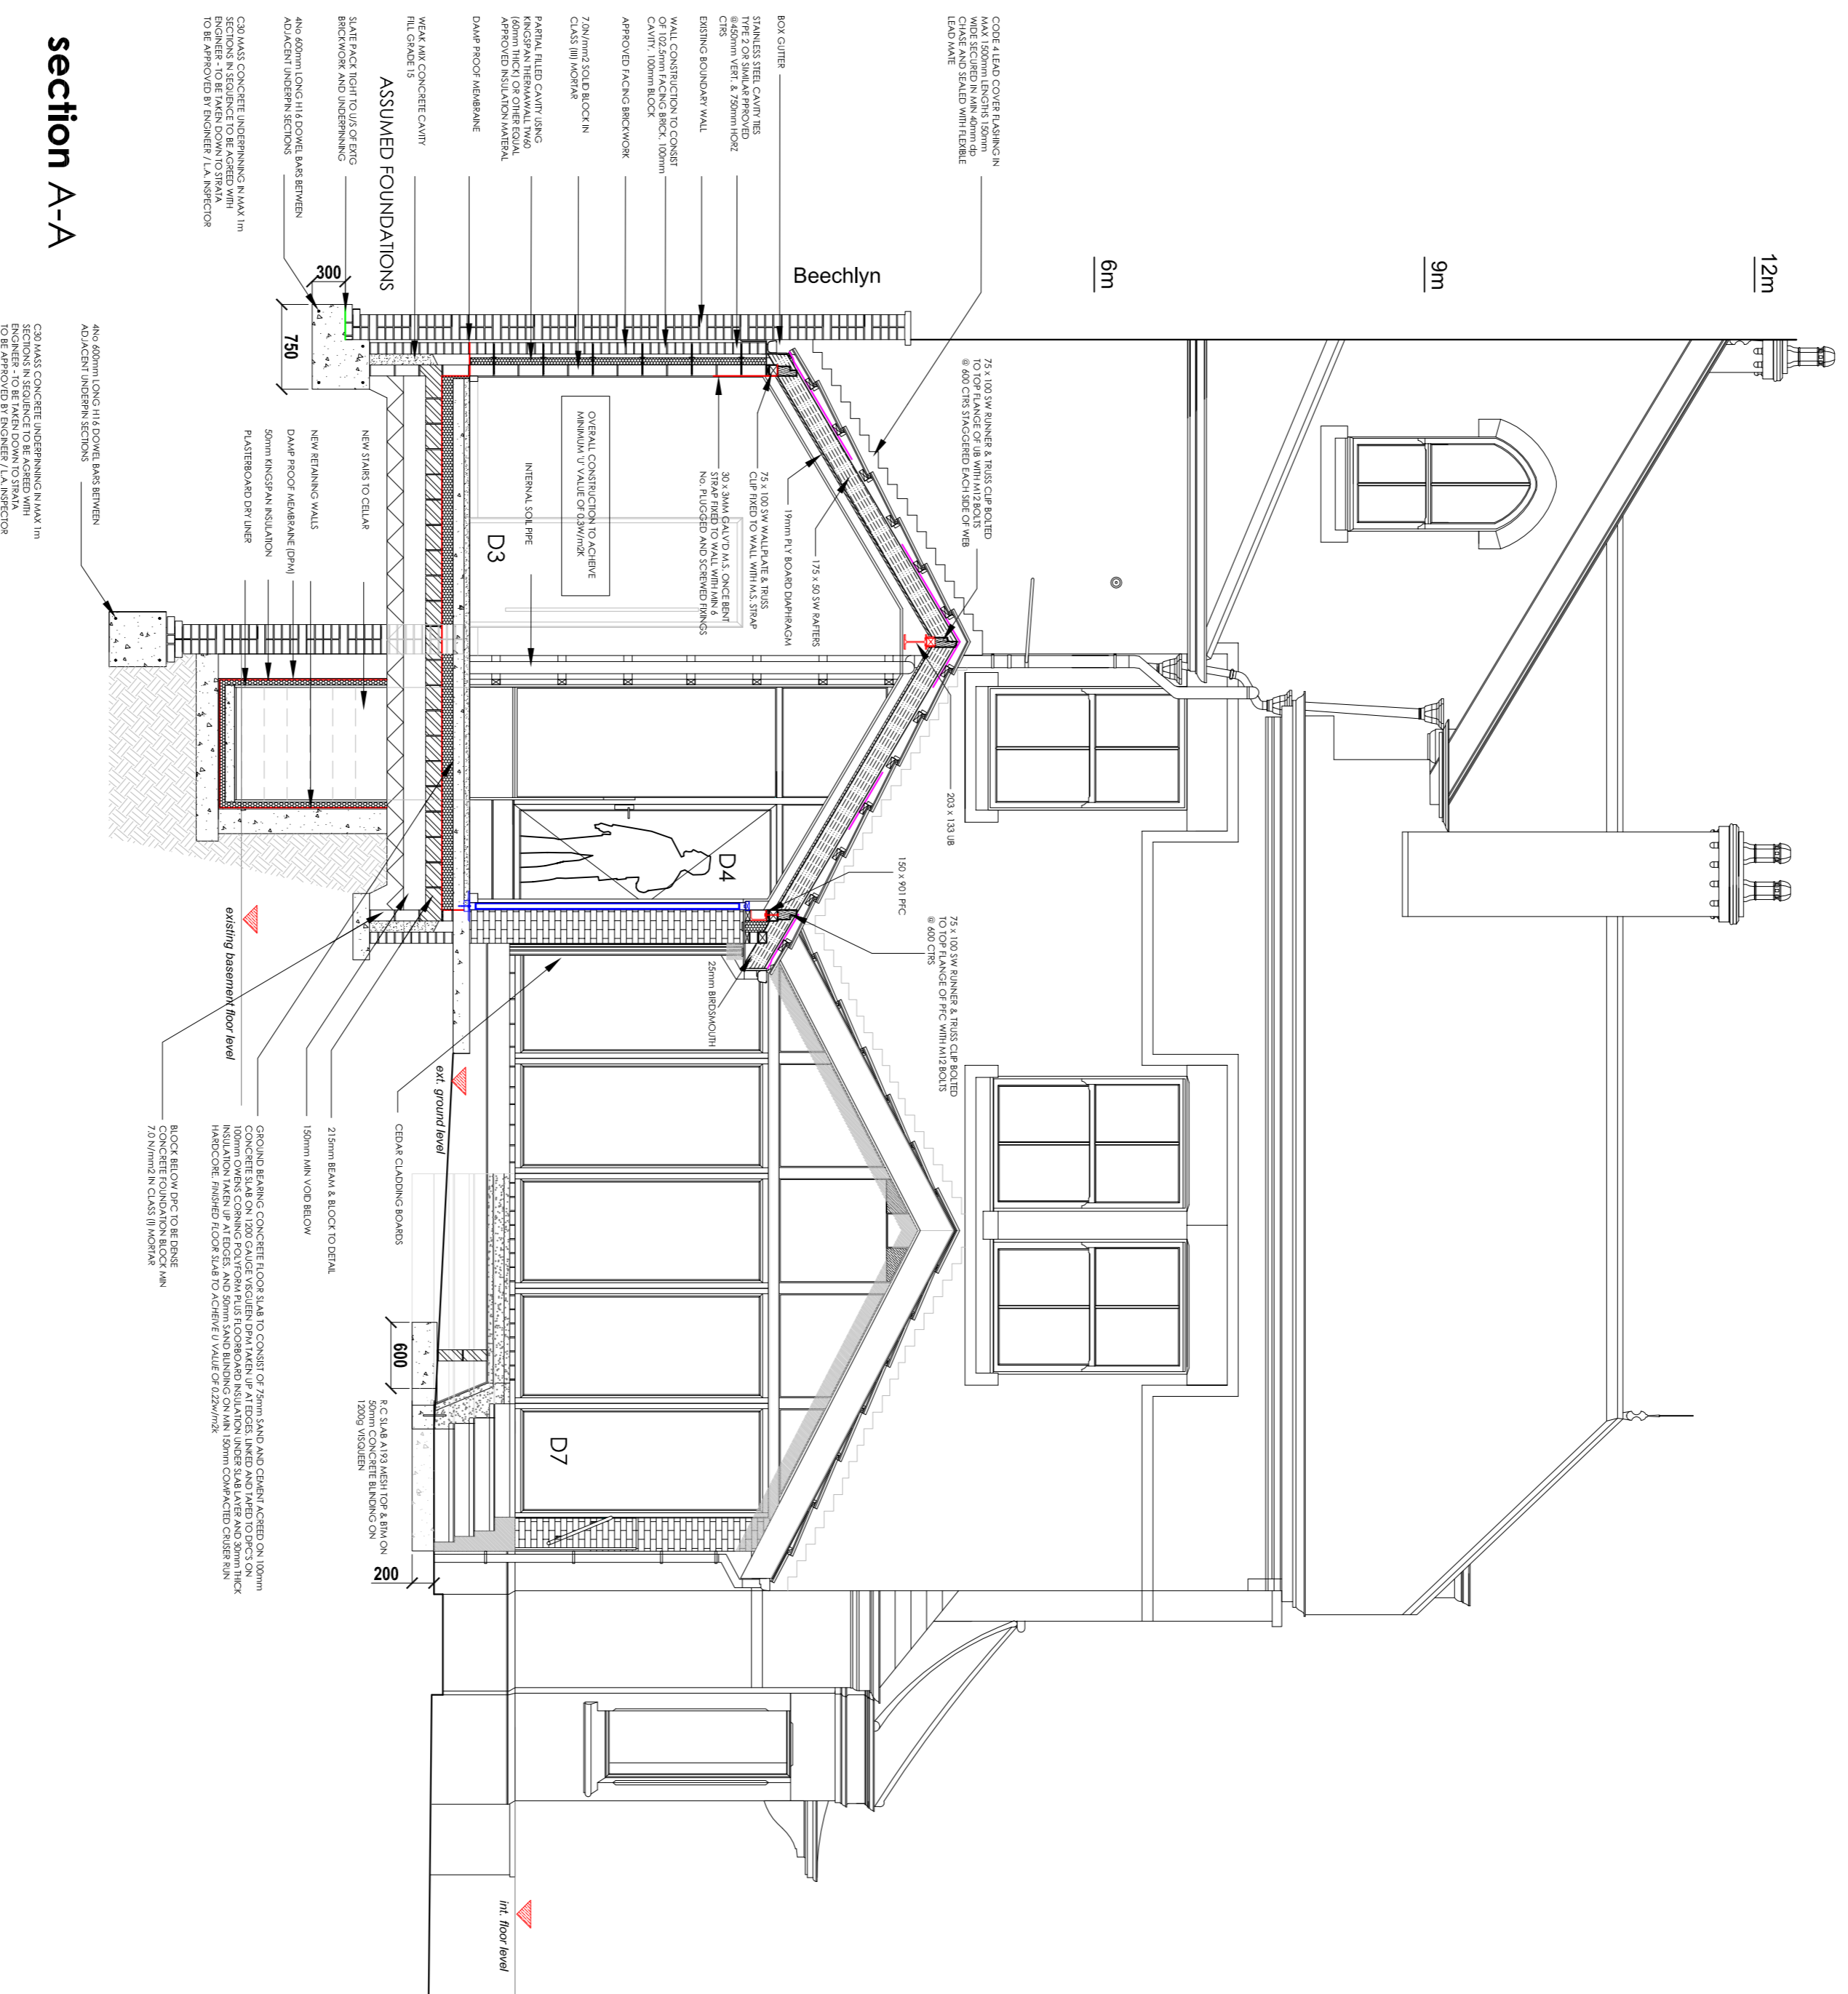

section A-A

section B-B

Job: Proposed Extension



drawing title: Proposed Section
ref: A-A : B-B

drawing Ref: B1004-002 date: 1:50 @A1
scale: